

SECOND FLOOR PLAN
SCALE 1/4" = 1'-0"

PLAN SUBMISSION NOTES

1. THIS PLAN IS FOR CITY OF AUGUSTA BUILDING CODE, LIFE SAFETY CODE, ADA, FIRE MARSHAL AND OCCUPANCY APPROVAL ONLY.
2. PLAN BASED ON PLAN PROVIDED BY THE OWNER.
3. THE PLUMBING, ELECTRICAL, AND MECHANICAL DESIGN OF THE BUILDING IS BY THE OWNER.
4. IBC 2009 USE GROUP: RESIDENTIAL (R)
5. 2009 NFPA LIFE SAFETY OCCUPANCY: RESIDENTIAL
6. CONSTRUCTION TYPE: TYPE V B (UNPROTECTED)

LEGEND


- EXISTING WALL
- PROPOSED WALL
- 1-HR. FIRE RATED WALL
- EXIT SIGN
- EMERGENCY LIGHTING
- SMOKE DETECTOR
- FIRE ALARM PULL HANDLE
- HEAT DETECTOR
- HORN/STROBE LIGHT
- FIRE EXTINGUISHER
- BRAILLE SIGNAGE

WINDOW SCHEDULE

| NO. | QUANTITY | UNIT DIMENSION | TYPE | FRAME |
|-----|----------|-----------------------|--|-------|
| (A) | 6 | 2'-7 1/2" x 4'-8 1/2" | ANDERSON DH2849 200 SERIES DOUBLE HUNG | VINYL |

DOOR SCHEDULE

| NO. | QUANTITY | SIZE | TYPE | FRAME | REMARKS |
|-----|----------|---------------|---------------------------------------|-------|---|
| (1) | 2 | 3'-0" x 6'-8" | MASONITE SOLID CORE 6-PANEL COMPOSITE | WOOD | HINGES, LEVER HARDWARE, PRIVACY LOCKSET |
| (2) | 1 | 3'-0" x 6'-8" | MASONITE SOLID CORE 6-PANEL COMPOSITE | WOOD | HINGES, LEVER HARDWARE, PASSAGE LOCKSET |

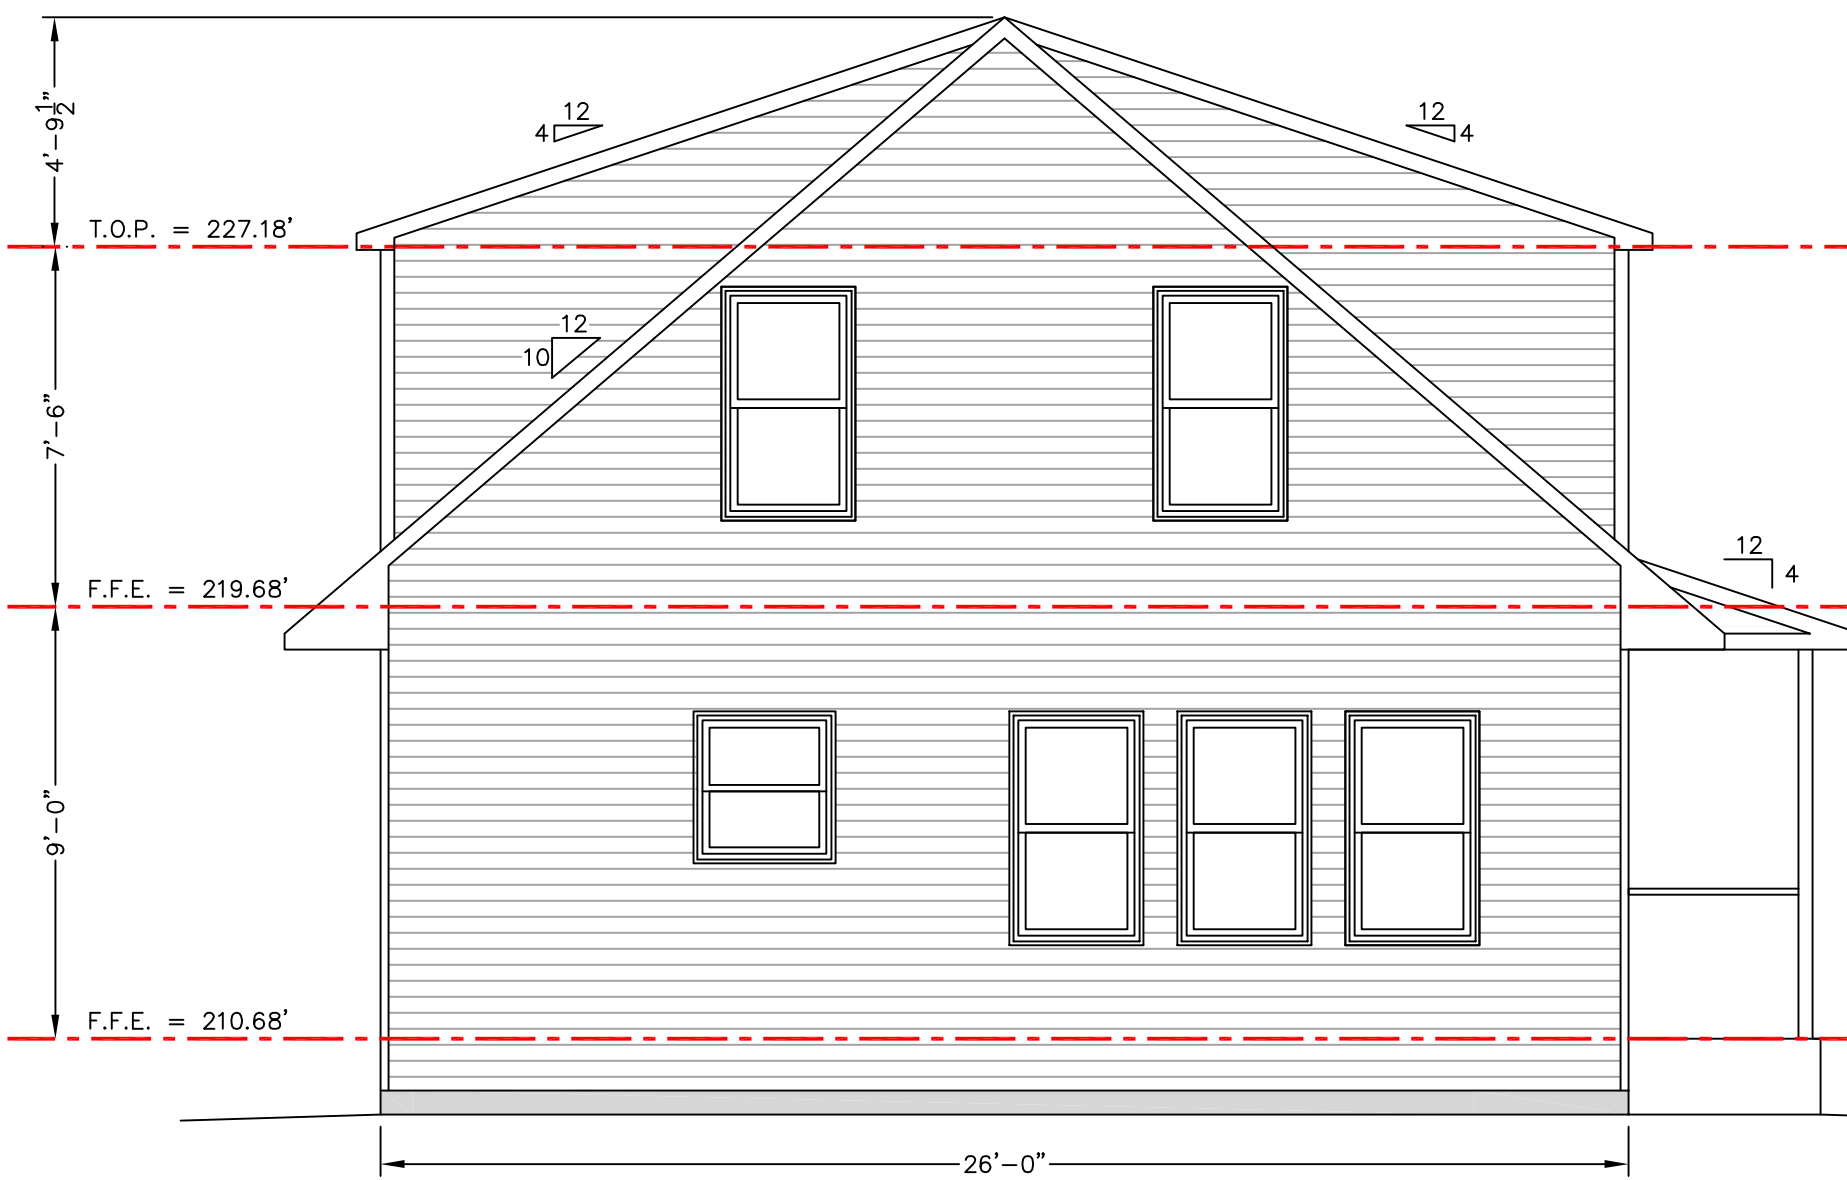

FRONT ELEVATION
SCALE 1/4" = 1'-0"



LEFT SIDE ELEVATION
SCALE 1/4" = 1'-0"

ADVANCE COPY



| NO. | DATE | REVISIONS |
|-----|------|-----------|
| | | |
| | | |
| | | |
| | | |

SECOND FLOOR PLAN & ELEVATIONS

**157 HOSPITAL STREET ADDITION
BREAD OF LIFE MINISTRIES**

PROJ. NO. 2017-131

A-4